


kitHAUS k6+k6+k6 plan


scale: 1/4" = 1'-0"

k6 + k6 + k6
 custom module

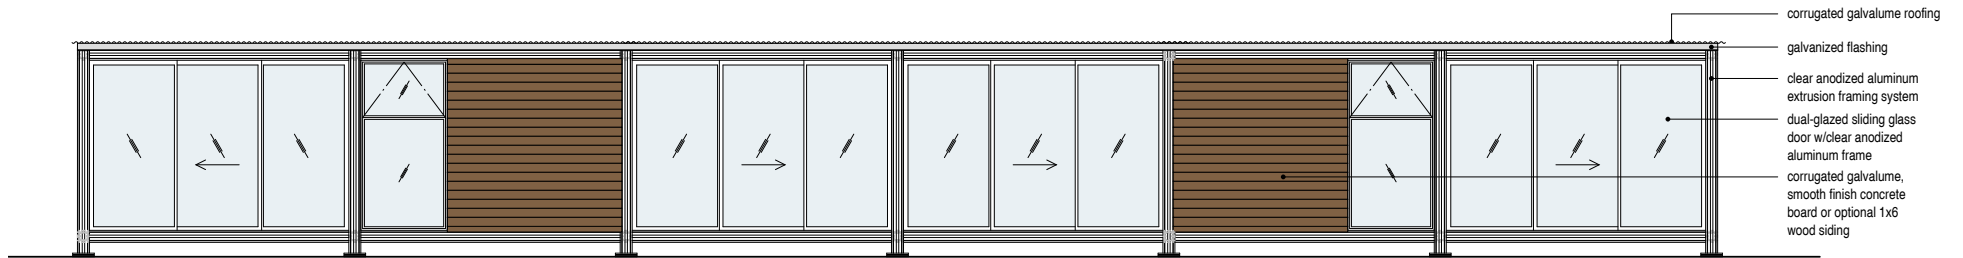


kitHAUS k6+k6+k6 front elevation

scale: 1/4" = 1'-0"

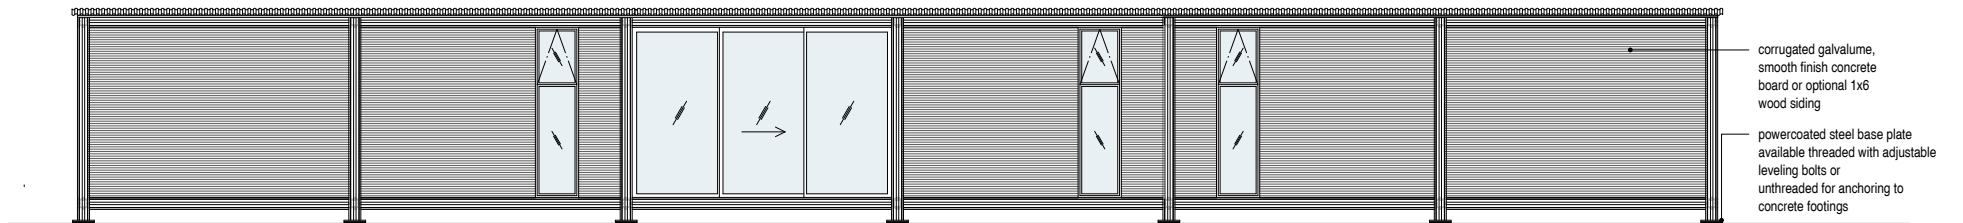


kitHAUS k6+k6+k6 rear elevation

scale: 1/4" = 1'-0"

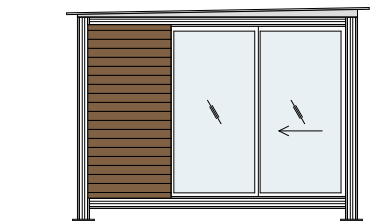

kitHAUS k6+k6+k6 side elevation

scale: 1/4" = 1'-0"

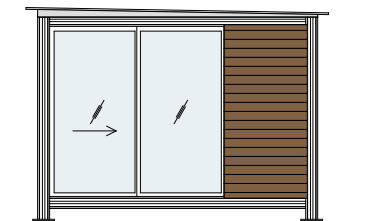

kitHAUS k6+k6+k6 side elevation

scale: 1/4" = 1'-0"

k6 + k6 + k6
custom module