



kitHAUS k6 floor plan



kitHAUS address	kitHAUS phone	configuration	drawing
9826 GLENOAKS SAN FERNANDO CA 91352	310.889.7137 310.440.9363 FAX	k6	plan

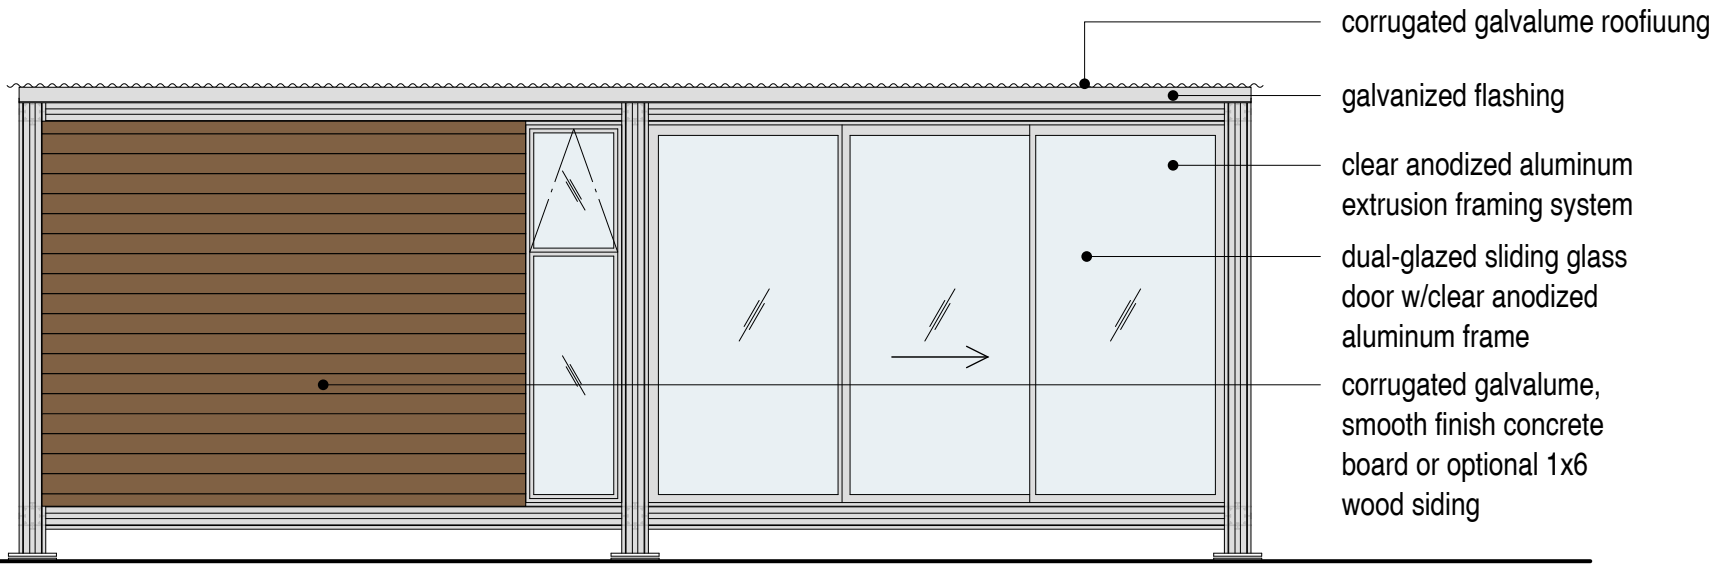


kitHAUS k6 front elevation

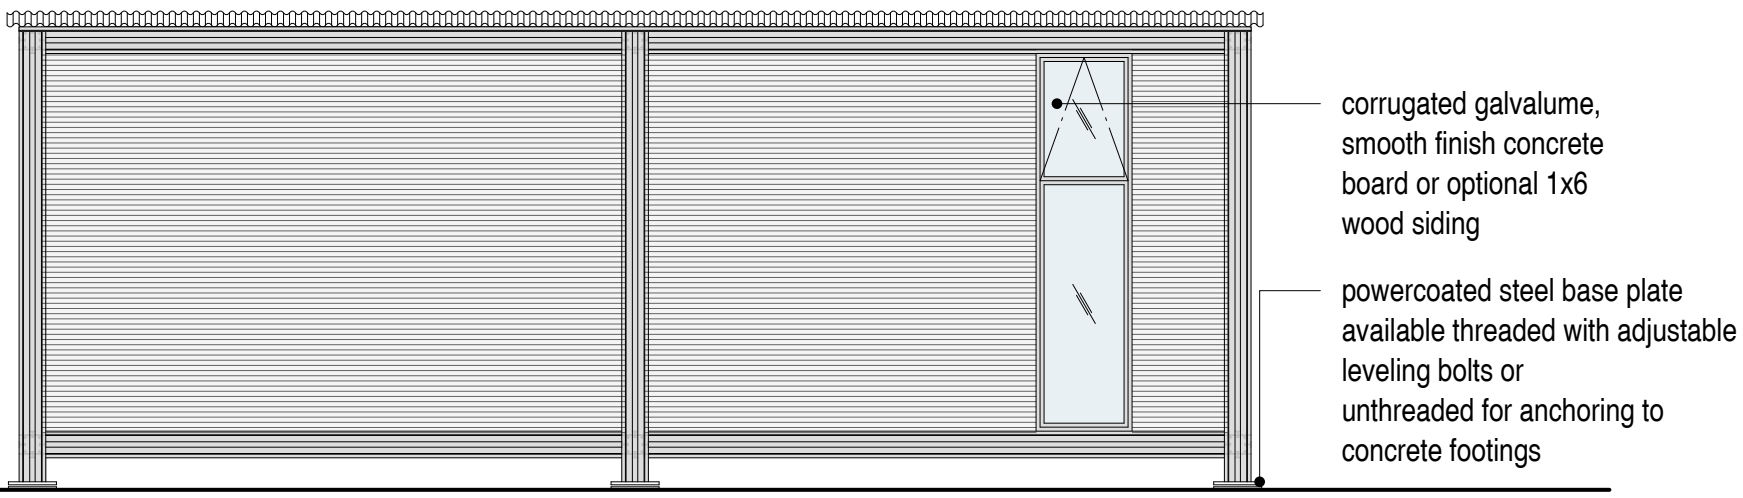

kitHAUS k6 rear elevation



kitHAUS address	kitHAUS phone	configuration	drawing
9826 GLENOAKS SAN FERNANDO CA 91352	310.889.7137 310.440.9363 FAX	k6	elevation

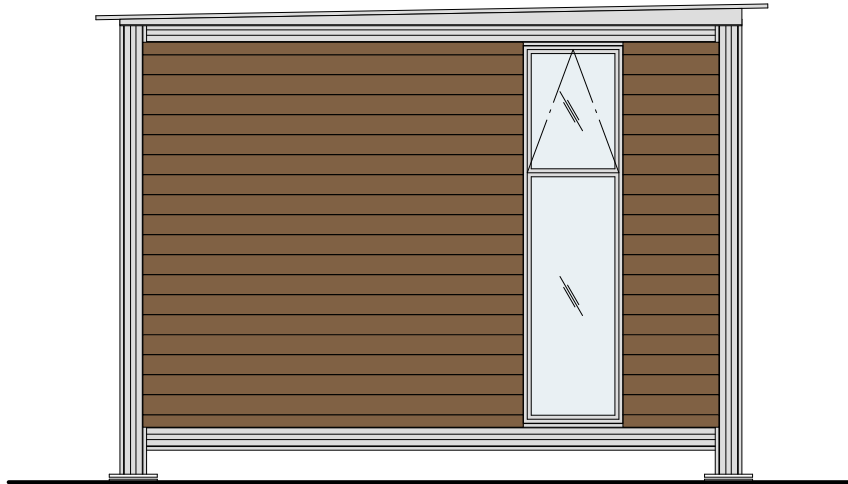

kitHAUS k6 side elevation



kitHAUS k6 side elevation